


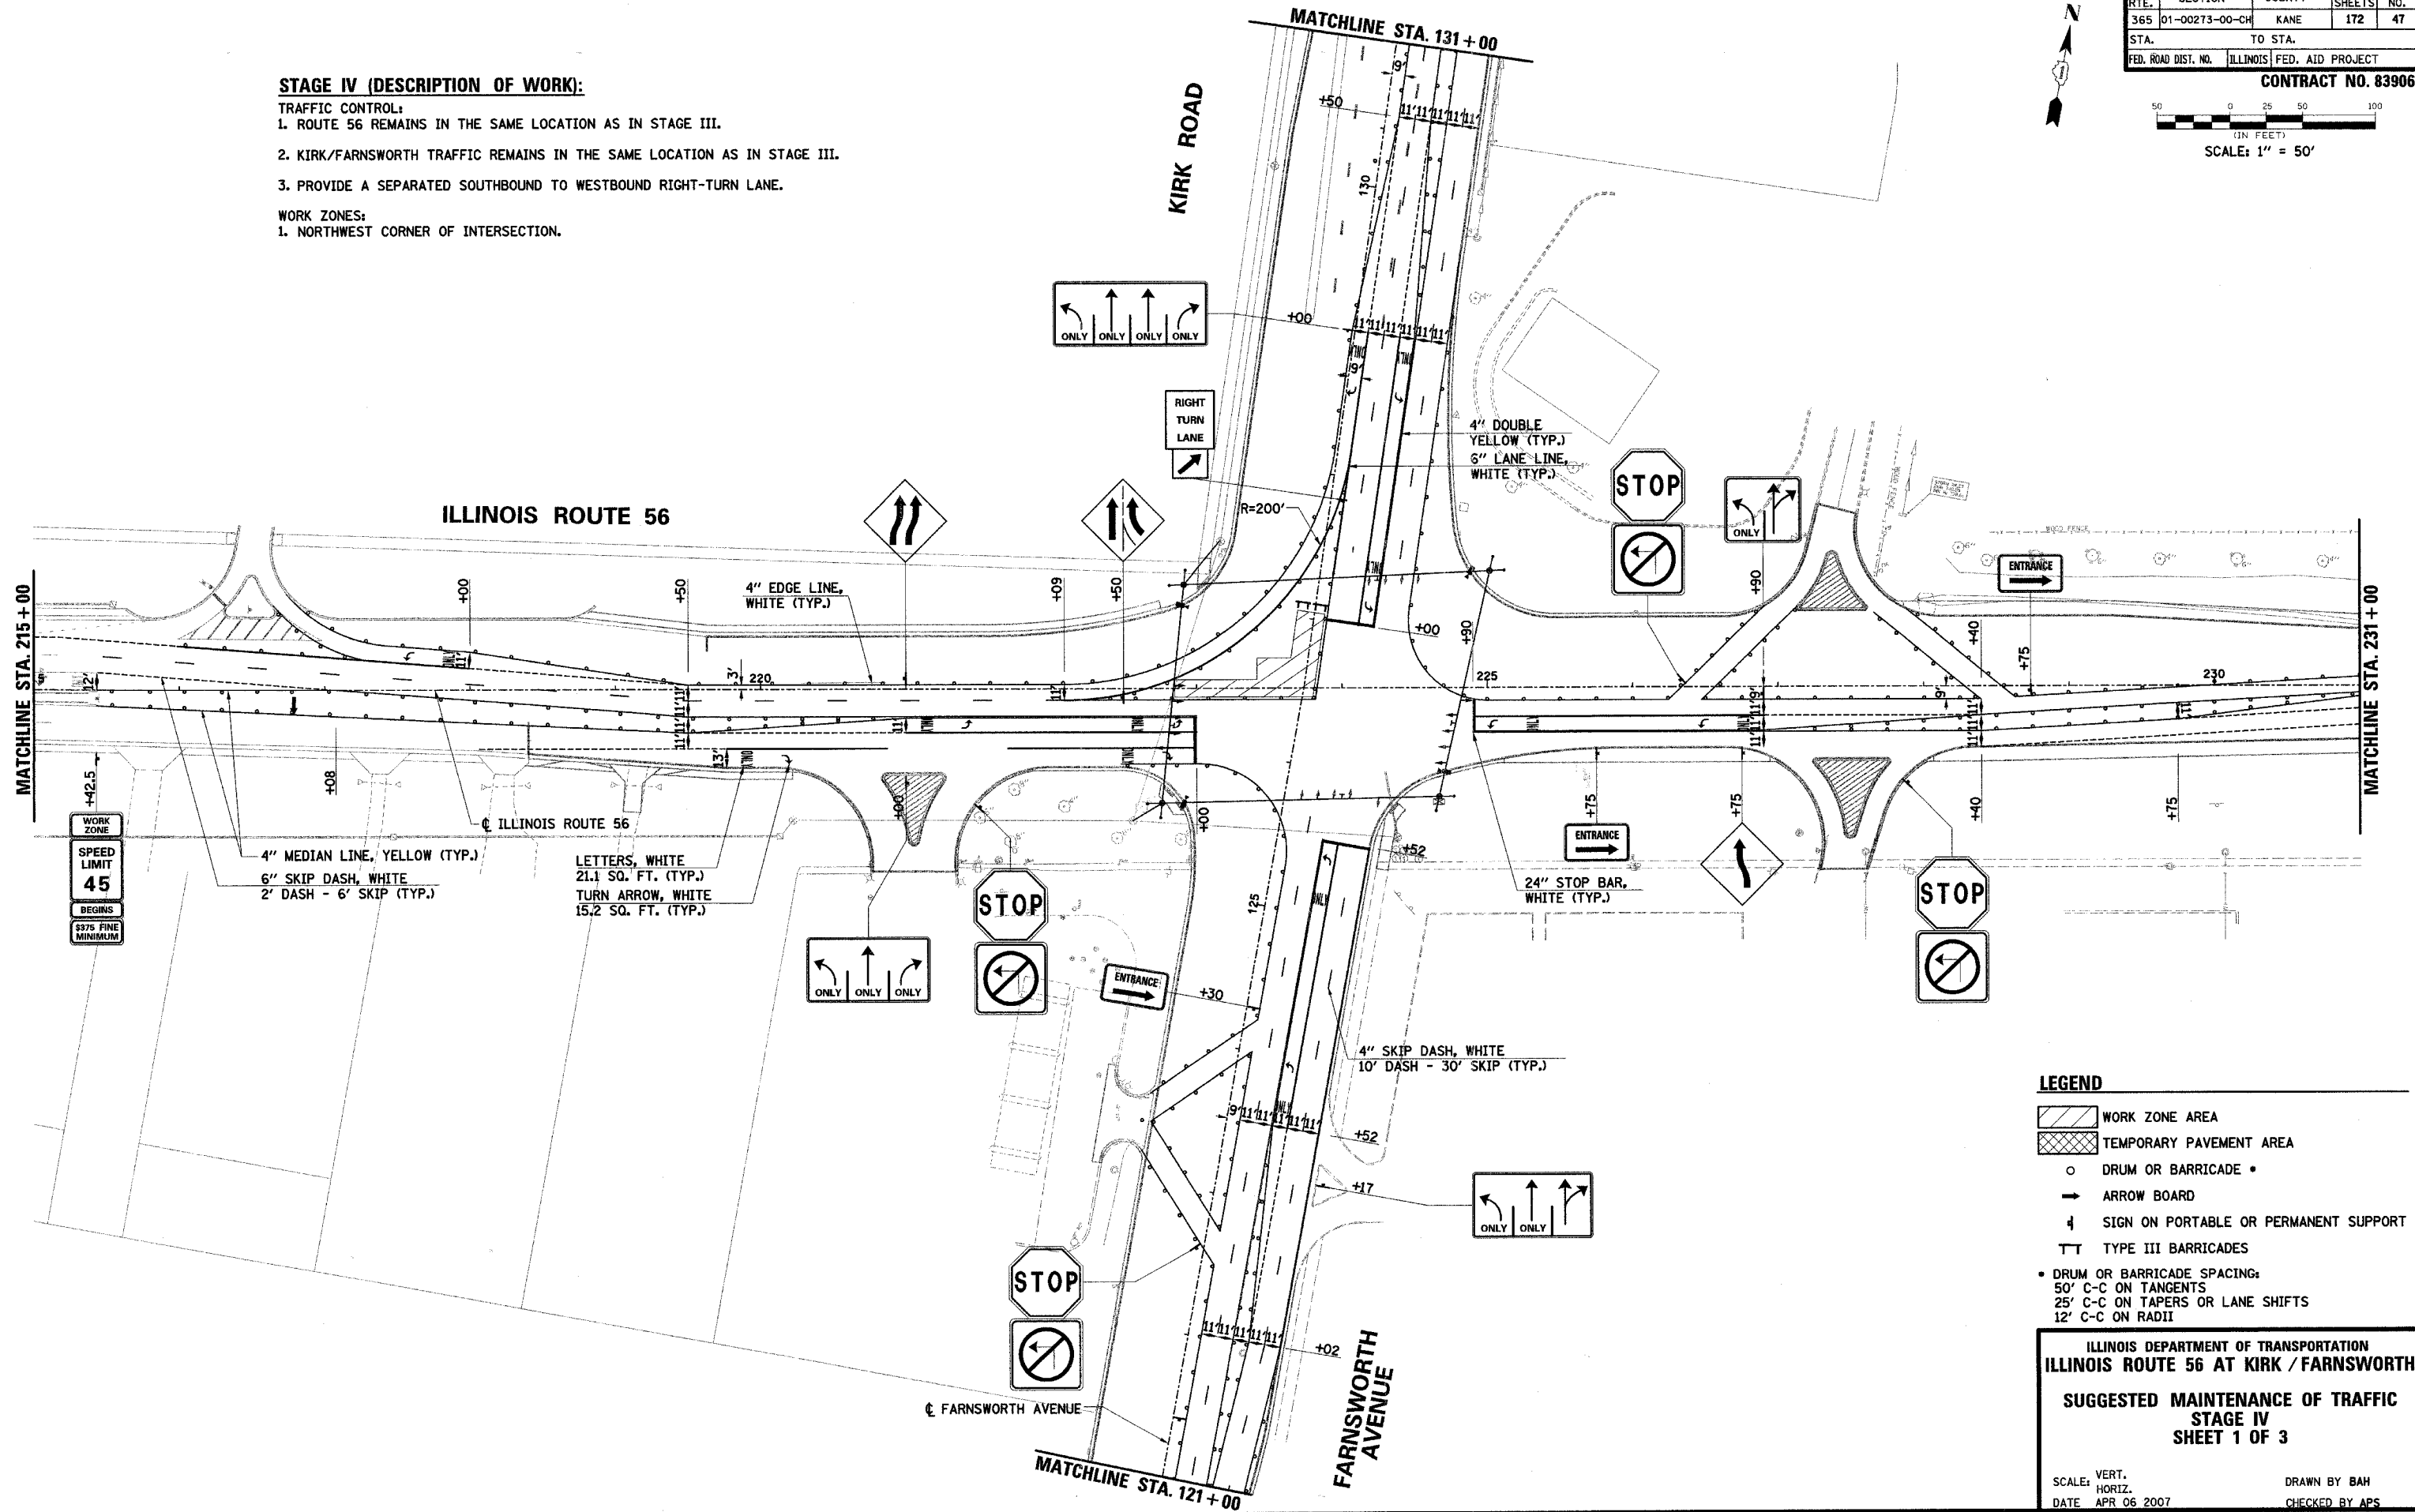

(IN FEET)

SCALE: 1" = 50'

1. NORTHWEST CORNER OF INTERSECTION.

PROFILE	SURVEYED	BY	DATE
	PLOTTED		
	GRADES CHECKED		
	B.M. NOTED		
NOTE BOOK NO. _____	STRUCTURE NOTATION CH'KD		



	WORK ZONE AREA
	TEMPORARY PAVEMENT AREA
○	DRUM OR BARRICADE •
➔	ARROW BOARD
⌋	SIGN ON PORTABLE OR PERMANENT SUPPORT
TT	TYPE III BARRICADES

- DRUM OR BARRICADE SPACINGs:
  - 50' C-C ON TANGENTS
  - 25' C-C ON TAPERS OR LANE SHIFTS
  - 12' C-C ON RADII

SCALE: VERT.  
HORIZ. DRAWN BY BAH  
DATE APR 06 2007 CHECKED BY APS

y:ejobsami:th2001010321\_kc\_rte55weodefin\_dwg#321\_mpt04.dgn  
/s0/2007